



DAVID BRENTON'S TEAM

RE/MAX Select, REALTORS

48 N Emerson Ave Suite 600 Greenwood, IN 46143-8895

(317) 882-7210 Office • (317) 888-7201 Fax

www.move2indy.com

The covenants provided may or may not include any amendments made due to governing agencies (ie: national, state, city, local and neighborhood agencies). Please contact the Recorder's office for the county where the property is located to receive updated information.

The information is deemed reliable, but not guaranteed.

94022526

RESTRICTIVE COVENANTS

We, the undersigned Knollwood Farms, Inc., owners of the real estate shown and described herein, do hereby lay off, plat and subdivide said real estate in accordance with the herein plat.

This subdivision shall be known and designated as "Knollwood Farms" Subdivision, an addition to the City of Franklin, Johnson County, State of Indiana. All streets and alleys and public open spaces shown and not heretofore dedicated are hereby dedicated to the public.

The foregoing covenants are to run with the land and shall be binding on all parties and all persons claiming under them until January 1, 2020, at which time said covenants shall be automatically extended for successive periods of ten (10) years unless vote of a majority of the then owners of the building sites covered by these covenants, it is agreed to change such covenants in whole or in part.

Invalidation of any one of the foregoing covenants by judgement or court order shall in no way affect any of the other covenants which shall remain in full force and effect.

In order to afford adequate protection to all present and future owners of lots and tracts in this subdivision, the undersigned owners hereby adopt and establish the following protective covenants, each and all for the benefit of each and every owner of any lot or lots in the subdivision, binding all the same, now and hereafter, and their grantees, their heirs and personal representatives, and where applicable, their successors and assigns.

1. No residential structure shall be less than 1000 square feet of living space and all residences shall have a one car minimum attached garage with provision for two offstreet parking spaces per lot. No residential structure shall be constructed closer than six feet to any side lot line, and have an aggregate side setback of 14 feet. No residential structure shall be constructed closer than 25 feet from any street right-of-way, nor closer than 15 feet to any rear lot line.
2. Lots designated in this plat are hereby reserved for single-family residential use and may be single or two story structures.
3. No plot plan shall be approved by the architectural committee nor any building permit issued without the inclusion of the planting of two trees (two inch diameter minimum and must be from the approved tree list of the Franklin Tree Board) in the front yard of each lot, construct a four foot wide four inch thick sidewalk in the right-of-way one foot from the right-of-way line along all street fronts, payment of all applicable park and recreation fees, sewer tap on fees and building permit fees. No trees, shrub plantings nor hedges may be planted in the right-of-way.

BOOK 0067 PAGE 791

4. In the event of a dispute or controversy as to any matter within or arising out of these covenants, such dispute or controversy shall be submitted to the arbitration of the building committee, and the arbitration of such matters shall be an express condition precedent to any legal or equitable action or proceeding of any nature whatsoever.
5. Lots are subject to drainage easements, sewer easements and utility easements, either separately or in any combination of the three, as shown on the plat, which are reserved for the use of lot owners, public utility companies and governmental agencies as follows: (A) Drainage Easements (D.E.) are created to provide paths and courses for area and local storm drainage, either overland or in adequate underground conduit, to serve the needs of the subdivision and adjoining ground and/or public drainage systems; and it shall be the individual responsibility of each land owner to maintain the drainage across his or her lot. Under no circumstances shall said easement be blocked in any manner by the construction or reconstruction of any improvement--nor shall any grading restrict, in any manner, the waterflow. Said areas are subject to construction or reconstruction to any extent, necessary to obtain adequate drainage at any time by any governmental authority having jurisdiction over drainage or by the developer of the subdivision. Said easements are for the mutual use and benefit of the owners of all lots in the addition and are a servitude upon such land for the benefit of the owners of other land included within upstream or downstream, affected by such use. (B) Sewer Easements (S.E.) are created for the use of the local governmental agency having jurisdiction over the storm and sanitary waste disposal system designated to serve the addition for the purpose of installation and maintenance of sewers that are a part of said system. (C) Utility Easements (U.E.) are created for the use of public utility companies, not including transportation companies, for the installation, maintenance, repair and replacement of mains, ducts, poles, lines and wires, meters, and meter boxes. All such easements include the right of reasonable ingress and egress for the exercise of the rights, including reading of the meters. No structure, including fences, shall be built on any drainage, sewer or utility easement. (D) Landscape Easements (L.E.) are created to maintain landscaping.
6. No building, basement, swimming pool, tennis court, fence, wall, hedge, deck or other enclosure, or any utility meter, mailbox, or other structure of any sort shall be erected, placed or maintained on any lot in said subdivision until building plans, specifications, plot plans, and color schemes are approved as to the conformity and harmony of external design and color schemes with existing structures within the subdivision, and as to the building with respect to topography and finished ground elevation, by a building committee composed of Knollwood Farms, Inc. and Melody Communities, Inc., their designees, or by their successors, in the event of the death, disability or resignation of any member of committee, any remaining member or members shall have full authority to approve or disapprove such design and location, or to designate a representative with like authority. If the committee fails to act upon any plan

submitted to it for its approval within a period of thirty (30) days from the same, the owner may proceed then with the building according to the plans submitted, without approval. Neither the building committee members nor the designated representatives shall be entitled to any compensation for services performed pursuant to this covenant. Upon the death, disability or resignation of all of the original members of the building committee, the owners of the lots by a majority, shall elect a new building committee for the purposes set forth in these covenants.

7. Front building lines (B.L.) are hereby established, between which lines and the front property lines, no permanent or other structure (i.e., fences and storage sheds) other than drives, shall be erected and maintained. Side and rear building lines are established in accordance with the zoning ordinances applicable to the subdivision and variances therefrom as may have been granted by the Franklin Plan Commission or Franklin Board of Zoning Appeals.
8. If the parties hereto, or any of them, or their heirs or assigns shall violate or attempt to violate any of these covenants, restrictions, provisions or conditions herein, it shall be lawful for any other person owning any real property situated in the subdivision to prosecute any proceedings at law or in equity against the person or persons violating or attempting to violate such covenant, and either to prevent him or them from doing so, or to recover damage or other dues for such violation.
9. No fence, wall, hedge or shrub planting which obstructs sight lines at elevations between two (2) and twelve (12) feet above the street, shall be placed or permitted to remain on any corner lot within the triangular area formed by the street right-of-way lines and a line connecting points twenty-five (25) feet from the intersection of said street lines or in the case of a rounded property corner, from the intersection of the street lines extended. The same sightline limitations shall apply to any lot within ten (10) feet from the intersection of a street line with edge of a driveway pavement or alley line. No tree shall be permitted to remain within such distance of such intersections unless the foliage line is maintained at sufficient height to prevent obstruction of such sight lines. No fence shall be erected on or along any lot line, nor in front of the building line (B.L.), nor on any lot where the purpose or result of which will be to obstruct reasonable vision, light or air. All fences shall be kept in good repair and erected reasonable so as to enclose the property and decorate the same without hindrance or obstruction to any other property.
10. All driveways shall be hard surfaced with concrete. Any changes and alterations of structures or driveways are subject to building committee approval.
11. No hotel building, boarding house, mercantile or factory building or buildings of any kind for commercial use shall be erected or maintained on any lot in this subdivision.
12. No trailers, shacks or outhouses of any kind shall be erected or situated on any

- lot herein, except that for use by the builder during the construction of a proper structure.
13. No farm animals, fowls, or domestic animals for commercial purposes shall be kept or permitted on any lot or lots in this subdivision.
 14. No noxious, unlawful, or otherwise offensive activity shall be carried out on any lot in this subdivision, nor shall anything be done thereon which may be or may become an annoyance or nuisance to the neighborhood.
 15. No private or semi-private water supply or sewage disposal system may be located upon any lot in this subdivision.
 16. The repair or storage of inoperative motor vehicles, or material alteration of motor vehicles shall not be permitted on any lot, unless entirely within a garage permitted to be constructed by these covenants.
 17. No portion of any residential lot, except the interior of the residential dwelling located thereon and appurtenant garage, shall be used for the storage of automobiles, trailers, motorcycles or other vehicles, whether operative or not. Scrap iron, water, paper or glass, or any reclamation products, parts or materials of any type, except that during the period an improvement is being erected upon any such lot, building materials to be used in the construction of such improvement may be stored thereon; provided, however, any building material not incorporated in said improvement within ninety (90) days after its delivery to such lot shall be removed therefrom. All improvements must be completed by an owner one (1) year from the date of the beginning of the construction thereof. No sod, dirt or gravel other than incidental to construction of approved improvements, shall be removed from said lots without the written approval of the Building Committee or its successors and assigns.
 18. No school, preschool, day-care facility, church or similar institution of any kind shall be maintained, conducted or operated upon any lot.
 19. No exterior lighting shall be directed outside the boundaries of any lot, nor shall any lighting be used which constitutes more than normal convenience lighting, unless the same is approved by the building committee.
 20. All laundry shall be dried on a special drying apparatus in the form of a folding rack or umbrella which shall be placed at the rear of each lot. Clothesline shall not be strung or hung between trees and shrubbery on any lot.
 21. No signs of any nature, including for sale or for rent signs, or other advertisement, shall be displayed on any lot, right-of-way or any part of the subdivision, except as approved by the building committee, or as used by the undersigned, and its agents in the development of the properties and maintenance thereof during such

development.

22. The placement of any radio or television antennas as improvements to the subdivision lots shall comply with all of the zoning requirements of the Franklin Zoning Ordinance. Satellite television antennas shall not be permitted in the subdivision unless approved by the building committee. If approval is received for a satellite television antenna, the installation must comply with all of the zoning requirements of the Franklin Zoning Ordinance.
23. Owners shall not dump any trash, waste, refuse or other objectionable matter upon any lot, easement or common area within the properties. All trash, garbage and refuse stored on any lot shall be stored in covered receptacles. Owners must provide approved receptacles for garbage and trash. There shall be no burning of trash and no open fires, except fires in an approved grill or fire ring. All open fires are prohibited unless written approval is obtained from the building committee.
24. It shall be the responsibility of the owner of any lot or parcel of land within the plat to comply at all times with the provisions of the drainage plan as approved for this plat by the Plan Commission of the City of Franklin and the Johnson County Drainage Board and the requirements of all drainage permits for the plat issued those agencies. Failure to so comply, including failure to comply with the approved grading plan and Federal Housing Administration lot grading regulations and recommendations, or construction of any building shall be subject to action by appropriate authority.
25. Drainage swales (ditches) along dedicated roadways and within the right-of-way, or on dedicated easements, are not to be altered, dug out, filled in, tiled or otherwise changed without the written permission of the Franklin Board of Public Works and Safety. Property owners must maintain these swales as sodded grassways, or other non-eroding surfaces. Water from roofs or parking areas must be contained on the property long enough so that said drainage swales or ditches will not be damaged by such water. Driveways may be constructed over these swales or ditches only when appropriate sized culverts or other approved structures have been permitted by the Board of Public Works and Safety.
26. Any property owner altering, changing, damaging, or failing to maintain these drainage swales or ditches will be held responsible for such action and will be given ten (10) days notice by certified mail to repair said damage, after which time, if no action is taken, the Board of Public Works and Safety will cause said repairs to be accomplished and the bill for said repairs will be sent to the affected property owner for immediate payment. Failure to pay will result in a lien against the property.
27. Unless a delay is caused by strikes, war, court injunction or act of God, the exterior of any dwelling or structure built upon any lot shall be completed within

one (1) year after the date of commencement of the building process, after which time, the building committee may re-enter, take possession of said lot, without notice, sell the same together with improvements; and after payment of liens and expenses, pay the balance of the sale proceeds to the Owner of said lot at the time of sale.

28. No campers, motor homes, trucks, trailers or boats may be stored on any lot in open public view.

29. Lot owners shall not permit the growth of weeds and involuntary trees and bushes and shall keep their lot reasonably clear from unsightly growth at all times. Failure to comply shall warrant the building committee to cut weeds and clear the lot of such growth at the expense of the lot owner, and the building committee shall have a lien against said real estate for the expense thereof.

30. Any gas or oil storage tanks used in connection with a lot shall be either buried, or located in a garage or house, in such a manner that they are completely concealed from public view.

31. Walk easements (W.E.) may hereby be established as set forth on the recorded plat for the purposes of construction and maintenance of sidewalks to allow public passage therein.

32. The maintenance of the areas designated as common area, lake, drainage easement, fence, landscape easement, etc., shall be the responsibility of the Knollwood Farms West Homeowners Association.

33. It is expressly understood that the building committee may make assessments to cover any costs incurred in enforcing these covenants, or in undertaking any maintenance or other activity which is a responsibility of a lot owner, but which such lot owner has not undertaken as required hereunder. Any such assessment shall be assessed only against those lot owners whose failure to comply with the requirements of these covenants has necessitated the action to enforce these covenants or the undertaking of the maintenance, or other activity.

34. Each owner of a lot by acceptance of a deed thereto, whether or not it shall be so expressed in such deed, is deemed to covenant and agree to pay assessments as the same become due in a matter herein provided. All such assessments, together with the interest thereon and costs of collection thereof as herein provided, shall be a charge on the land and shall be a continuing lien upon the lot against which each such assessment is made until paid in full. Such assessments shall also be the personal obligation of the owner of the lot at the time which the assessment became due and payable. Any assessment not paid within thirty (30) days after the date the same became due and payable shall bear interest from the due date at a percentage rate not greater than twelve per cent (12%) per annum. The building committee, or any member thereof, shall be entitled to institute in any

court of competent jurisdiction such procedures, at law or in equity, by foreclosure or otherwise, to collect the delinquent assessment, plus any expenses or costs, including attorney fees, incurred by the building committee, or such member, in collection the same. If the building committee has provided for collection of any assessment in installments, upon default in the payment of anyone or more installments, the building committee may accelerate payment and declare the entire balance of said assessment due and payable in full. No owner may waive or otherwise escape his liability for the assessments provided for herein by abandonment of his lot or otherwise. The lien of the assessments provided for herein shall be subordinate to the lien of any recorded first mortgage covering such lot and to any valid tax or special assessment lien on such lot in favor of any governmental taxing or assessing authority. Sale or transfer of any lot pursuant to mortgage foreclosure, or any proceeding in lieu thereof, shall extinguish the lien of such assessments as to payments which became due prior to such sale or transfer. No sale or transfer shall relieve such lot from liability for any assessments thereafter becoming due or from the lien thereof. The building committee shall, upon demand, at any time, furnish a certificate in writing, signed by a member of the building committee, that the assessments on a lot have been paid, or that certain assessments remain unpaid, as the case may be. Such certificates shall be conclusive evidence of payment of any assessment therein stated to have been paid. Any easement granted herein or any property shown on the within plat as dedicated easement granted herein or any property shown on the within plat as dedicated and intended for acceptance by the local public authority and devoted for public use shall be exempt from the assessments, charge and lien created herein.

35. Upon the transfer of ownership of all platted lots, Knollwood Farms, Inc., will cause to be incorporated under the laws of the State of Indiana, a not-for-profit corporation under the name "Knollwood Farms West Homeowners Association, Inc.", or a similar name, as such agency for the purpose of ownership and maintenance of all common areas as designated on the recorded plat, to assume the rights and duties of the Building Committee as specified in the recorded covenants, and administer and enforce said covenants, discharging the assessments and charges imposed and created hereby and hereunder or by and under any other agreement to which the property may at any time be subject, and all promoting the health, safety and welfare of the owners of the property, and all parts thereof and that said Association shall have the power to establish bylaws, duly recorded in the Office of the Recorder, Johnson County, Indiana, establishing procedures and rules for the efficient execution of these recorded covenants.

36. Lot owners are prohibited by a contractual agreement between Knollwood Farms, Inc. and L.A. Meyer from remonstrating against commercial or business development of property retained within the City of Franklin by L.A. Meyer at the time of transfer of the property to be developed as "Knollwood Farms" from L.A. Meyer to Knollwood Farms, Inc. The retained property is that which is presently zoned for general business (GB1) by the City of Franklin.

37. The right of enforcement of each of the foregoing restrictions by injunction, together with the right to cause the removal by due process of law of structures erected or maintained in violation thereof, is reserved to the building committee, and the owners of the lots in the subdivision, their heirs and personal representatives, their successors or assigns, who are entitled to such relief without being required to show any damage of any kind to the building committee, or to any other owner or owners.

38. The foregoing restrictions may be amended at any time by the owners of at least two-thirds of the lots subject to such restrictions. Each such amendment must be evidenced by a written instrument, signed and acknowledged by the owner or owners concurring therein, setting forth facts sufficient to indicate compliance with this paragraph, and recorded in the Johnson County Recorder's Office. Except as the same may be amended from time to time the foregoing covenants will be in full force and effect until January 1, 2020, at which time they will be automatically extended for successive periods of ten (10) years, unless by a vote of the majority of the then owners it is agreed that these covenants shall terminate in whole or in part.

39. Invalidation of any of these covenants and restrictions or any part thereof by judgement or court order shall not affect or render the remainder of said covenants and restrictions invalid or inoperative.

3
0
0
7
9

WITNESS OUR HANDS AND SEALS THIS 10th DAY OF October 1994.

Kathleen Meyer Ashworth
Kathleen Meyer Ashworth, V. President
Knollwood Farms, Inc.

STATE OF INDIANA)
COUNTY OF JOHNSON) SS:

Before me, the undersigned Notary Public, in and for the County and State, personally appeared Kathleen Meyer Ashworth, V. President of Knollwood Farms, Inc. and acknowledged the execution of the foregoing instrument as her own voluntary act and deed, for the purpose therein expressed.

WITNESS MY HANDS AND NOTARIAL SEAL THIS 10th DAY OF October 1994.

Wayne Jackson
Notary
Wayne Jackson
Type of Print Name

Residing in Johnson County.
My Commission Expires 10-29-97

This document prepared by Kathleen Ashworth, Knollwood Farms, Inc.

Oct 12 4 28 PM '94



RECEIVED FOR RECORD
BOOK 67 PAGE 171
JACQUOLINE E. KELLER
JOHNSON COUNTY RECORDER

6
7

0
0
0
7
9
1

SECTION FRAME

SCALE: 1" = 100'

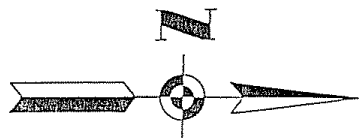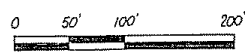


COMMON AREA =
3.058 ACRES
(STORM WATER DETENTION POND -
ENTIRE AREA DRAINAGE EASE)

BREWER DITCH
N 42° 25' 12" E
N 42° 25' 12" E
75' JOHNSON COUNTY
DRAINAGE EASE

According to the minutes of the
Commission meeting at which primary plat
and future sections of Knollwood Farms
the Homeowner's Association, when each
subdivider, shall fence the ponds contained
therein.

CENTERLINE CURVE DATA

CURVE #	DELTA	TANGENT	RADIUS	LENGTH	CHORD
1	47° 45' 21"	77.00'	173.94'	144.58'	140.00'
2	47° 45' 21"	135.00'	304.96'	254.19'	240.00'
3	47° 45' 21"	53.83'	121.60'	101.35'	98.00'
4	02° 47' 47"	37.51'	1536.64'	75.01'	75.00'
5	30° 31' 27"	50.00'	183.25'	97.62'	95.00'
6	59° 28' 33"	71.41'	125.00'	129.76'	124.00'
7	30° 31' 27"	35.47'	130.00'	69.20'	68.00'

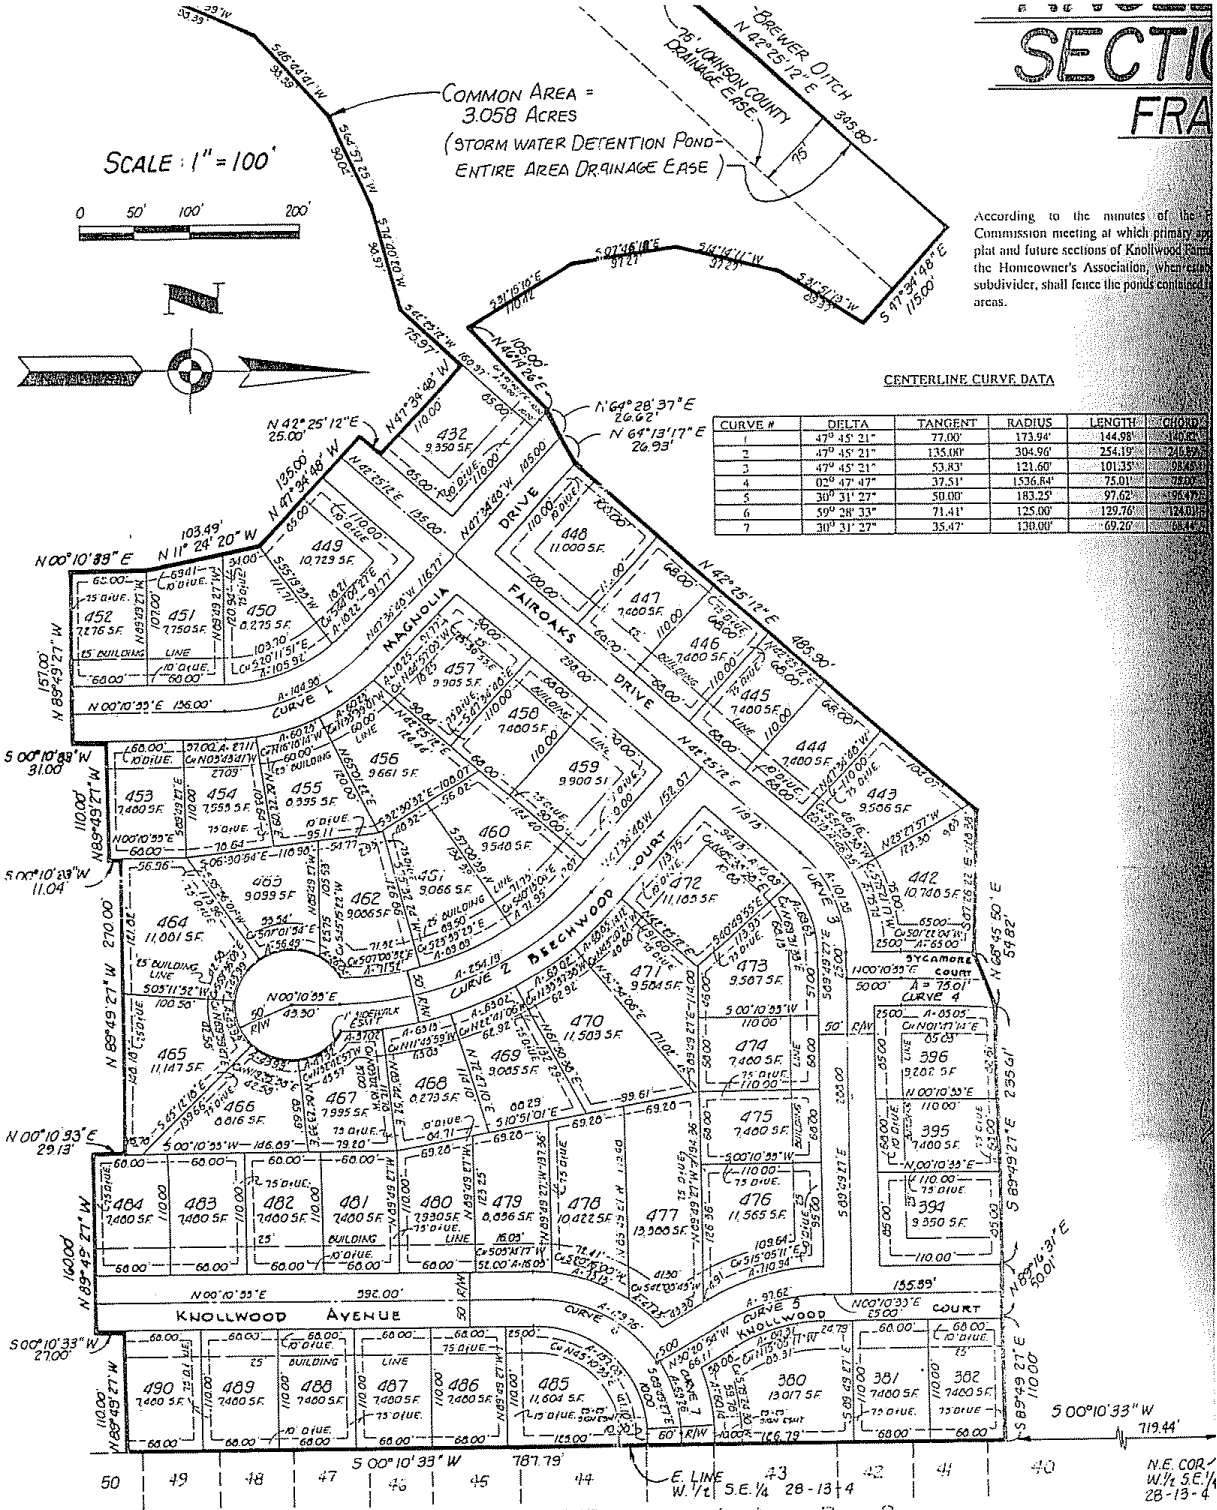

U. & D. E.	UTILITY AND DRAINAGE EASEMENT	R/W	RIGHT-OF-WAY
S. S. E.	SANITARY SEWER EASEMENT	O	IRON REINFORCING BAR
S. F.	SQUARE FEET		CONCRETE MONUMENT WITH IRON PIN

KNOLLWOOD FARMS LEGEND 1st Sec. PART B

50 49 48 47 50°10'33" W 787.79' 44 E. LINE W. 1/4 S.E. 1/4 28-13-4 42 41 40 N.E. COR. W. 1/4 S.E. 1/4 28-13-4 719.44'